



RECEIVED  
SEP 21 2006  
BY: KS

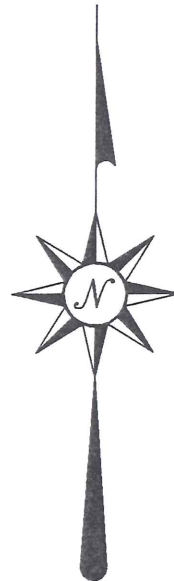

Basis of Bearings:  
Vernon Co. Coordinates

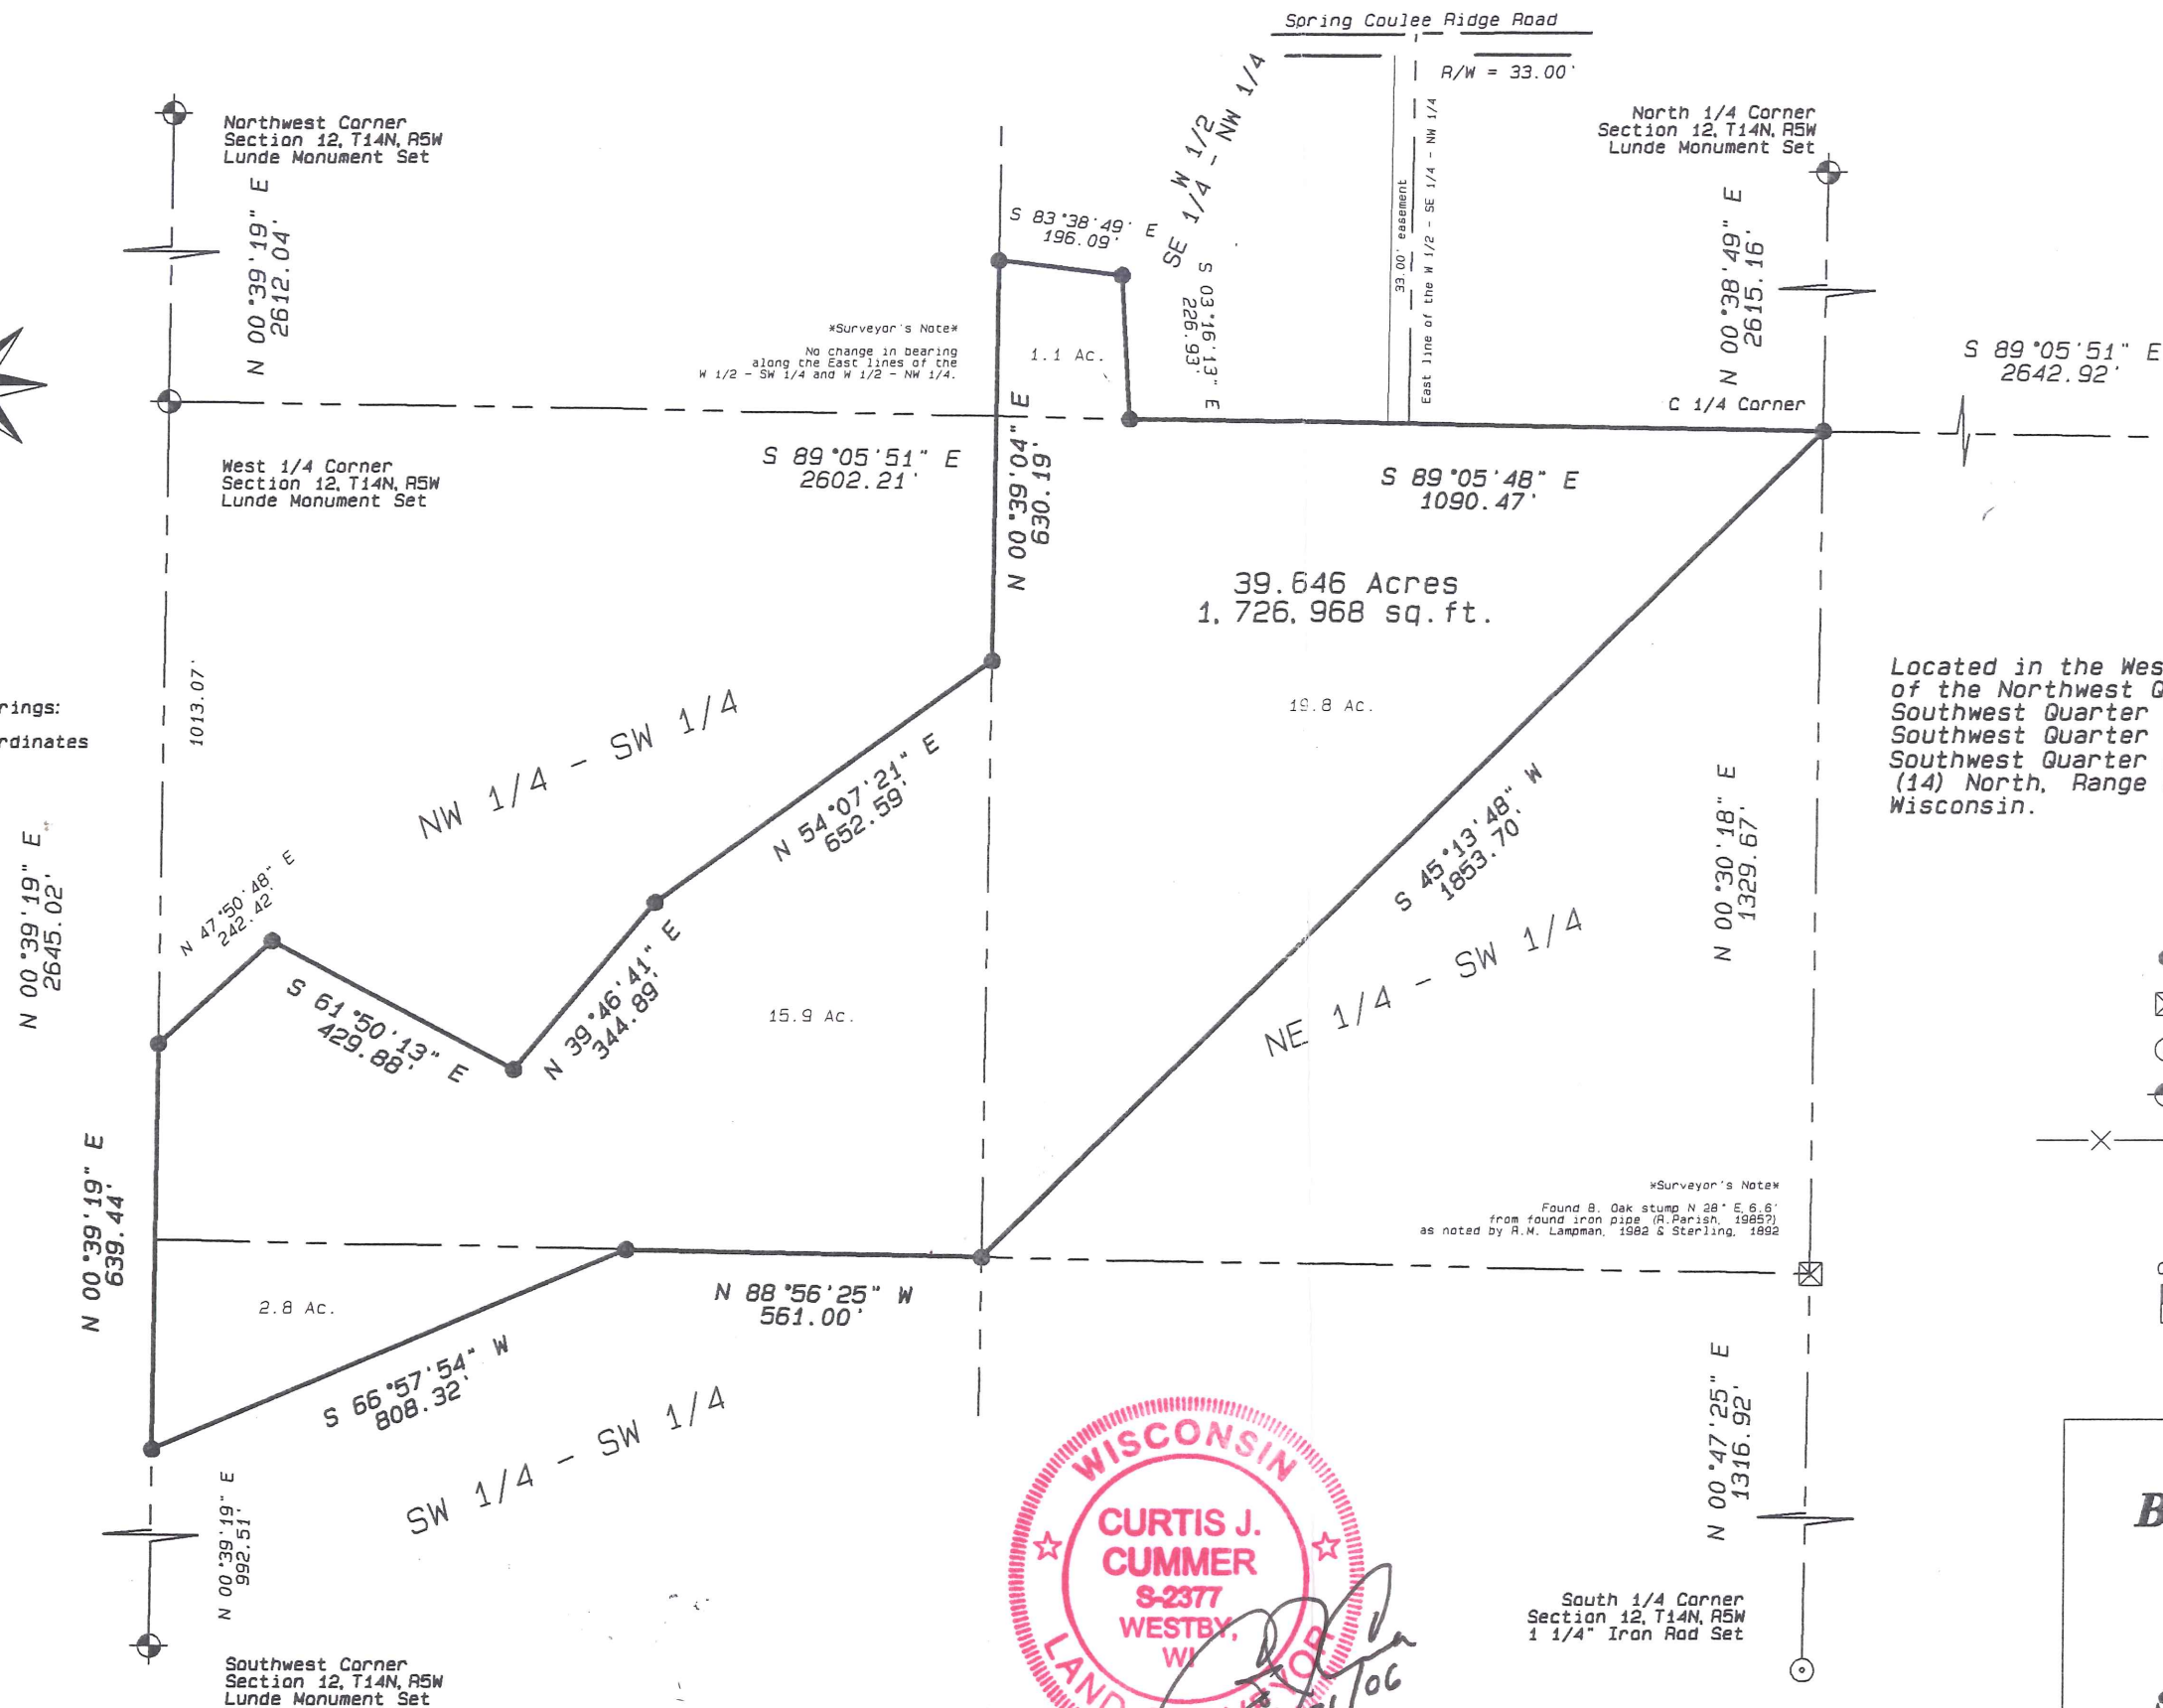

Plat of Survey  
for  
Ray Holen

Located in the West One-half of the Southeast Quarter  
of the Northwest Quarter and the Northeast Quarter of the  
Southwest Quarter and the Northwest Quarter of the  
Southwest Quarter and the Southwest Quarter of the  
Southwest Quarter of Section Twelve (12), Township Fourteen  
(14) North, Range Five West, Town of Coon, Vernon County,  
Wisconsin.

Legend

- = 3/4" x 30" 1.50 lb./lin.ft. Iron Rebar Set
- ⊠ = 1" Iron Pipe Found
- ⊙ = 1 1/4" Iron Rod Set
- ⊕ = Lunde Monument Set
- X—X— = existing fence

Scale 1" = 300'




Blackhawk Land Surveying

104 Coon Prairie Ave.  
Westby, Wisconsin 54667  
(608) 634 - 4850

September, 2006  
Drw. By CJC

J.N. 481  
Sheet 1 of 2

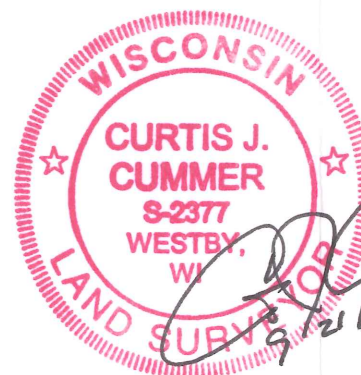

**Blackhawk Land Surveying**

104 Coon Prairie Ave.  
Westby, WI 54667  
(608) 634 - 4850

Description for Ray Holen (39.646 Ac.):

Located in the West One-half of the Southeast Quarter of the Northwest Quarter and the Northeast Quarter of the Southwest Quarter and the Northwest Quarter of the Southwest Quarter and the Southwest Quarter of the Southwest Quarter of Section Twelve, Township Fourteen North, Range Five West, Town of Coon, Vernon County, Wisconsin; bounded and described as follows:

Commencing at the West One-quarter corner of said Section 12; thence South 89°05'51" East, 2602.21 feet, along the North line of the Southwest Quarter, to the Northeast corner thereof and the point of beginning; thence South 45°13'48" West, 1853.70 feet, to the Southeast corner of the Northwest Quarter of the Southwest Quarter; thence North 88°56'25" West, 561.00 feet, along the South line of said quarter-quarter; thence South 66°57'54" West, 808.32 feet, to the West line of the Southwest Quarter; thence North 00°39'19" East, 639.44 feet, along said West line; thence North 47°50'48" East, 242.42 feet; thence South 61°50'13" East, 429.88 feet; thence North 39°46'41" East, 344.89 feet; thence North 54°07'21" East, 652.59 feet, to the East line of the West One-half of the Southwest Quarter; thence North 00°39'04" East, 630.19 feet, along said East line and along the East line of the West One-half of the Northwest Quarter; thence South 83°38'49" East, 196.09 feet; thence South 03°16'13" East, 226.93 feet, to the North line of the Northeast Quarter of the Southwest Quarter; thence South 89°05'48" East, 1090.47 feet, along said North line, to the point of beginning.

The above described parcel contains 39.646 acres or 1,726,968 square feet of land.

Together with: an easement for ingress and egress over the East 33.00 feet of the West One-half of the Southeast Quarter of the Northwest Quarter.

Surveyor's Certificate:

I, Curtis J. Cummer, Registered Land Surveyor, do hereby certify this surveyed and mapped property depicted hereon; is a true and correct representation thereof showing the size and location of the property, the exterior boundaries thereof; the information contained hereon is to the best of my knowledge and belief.

